

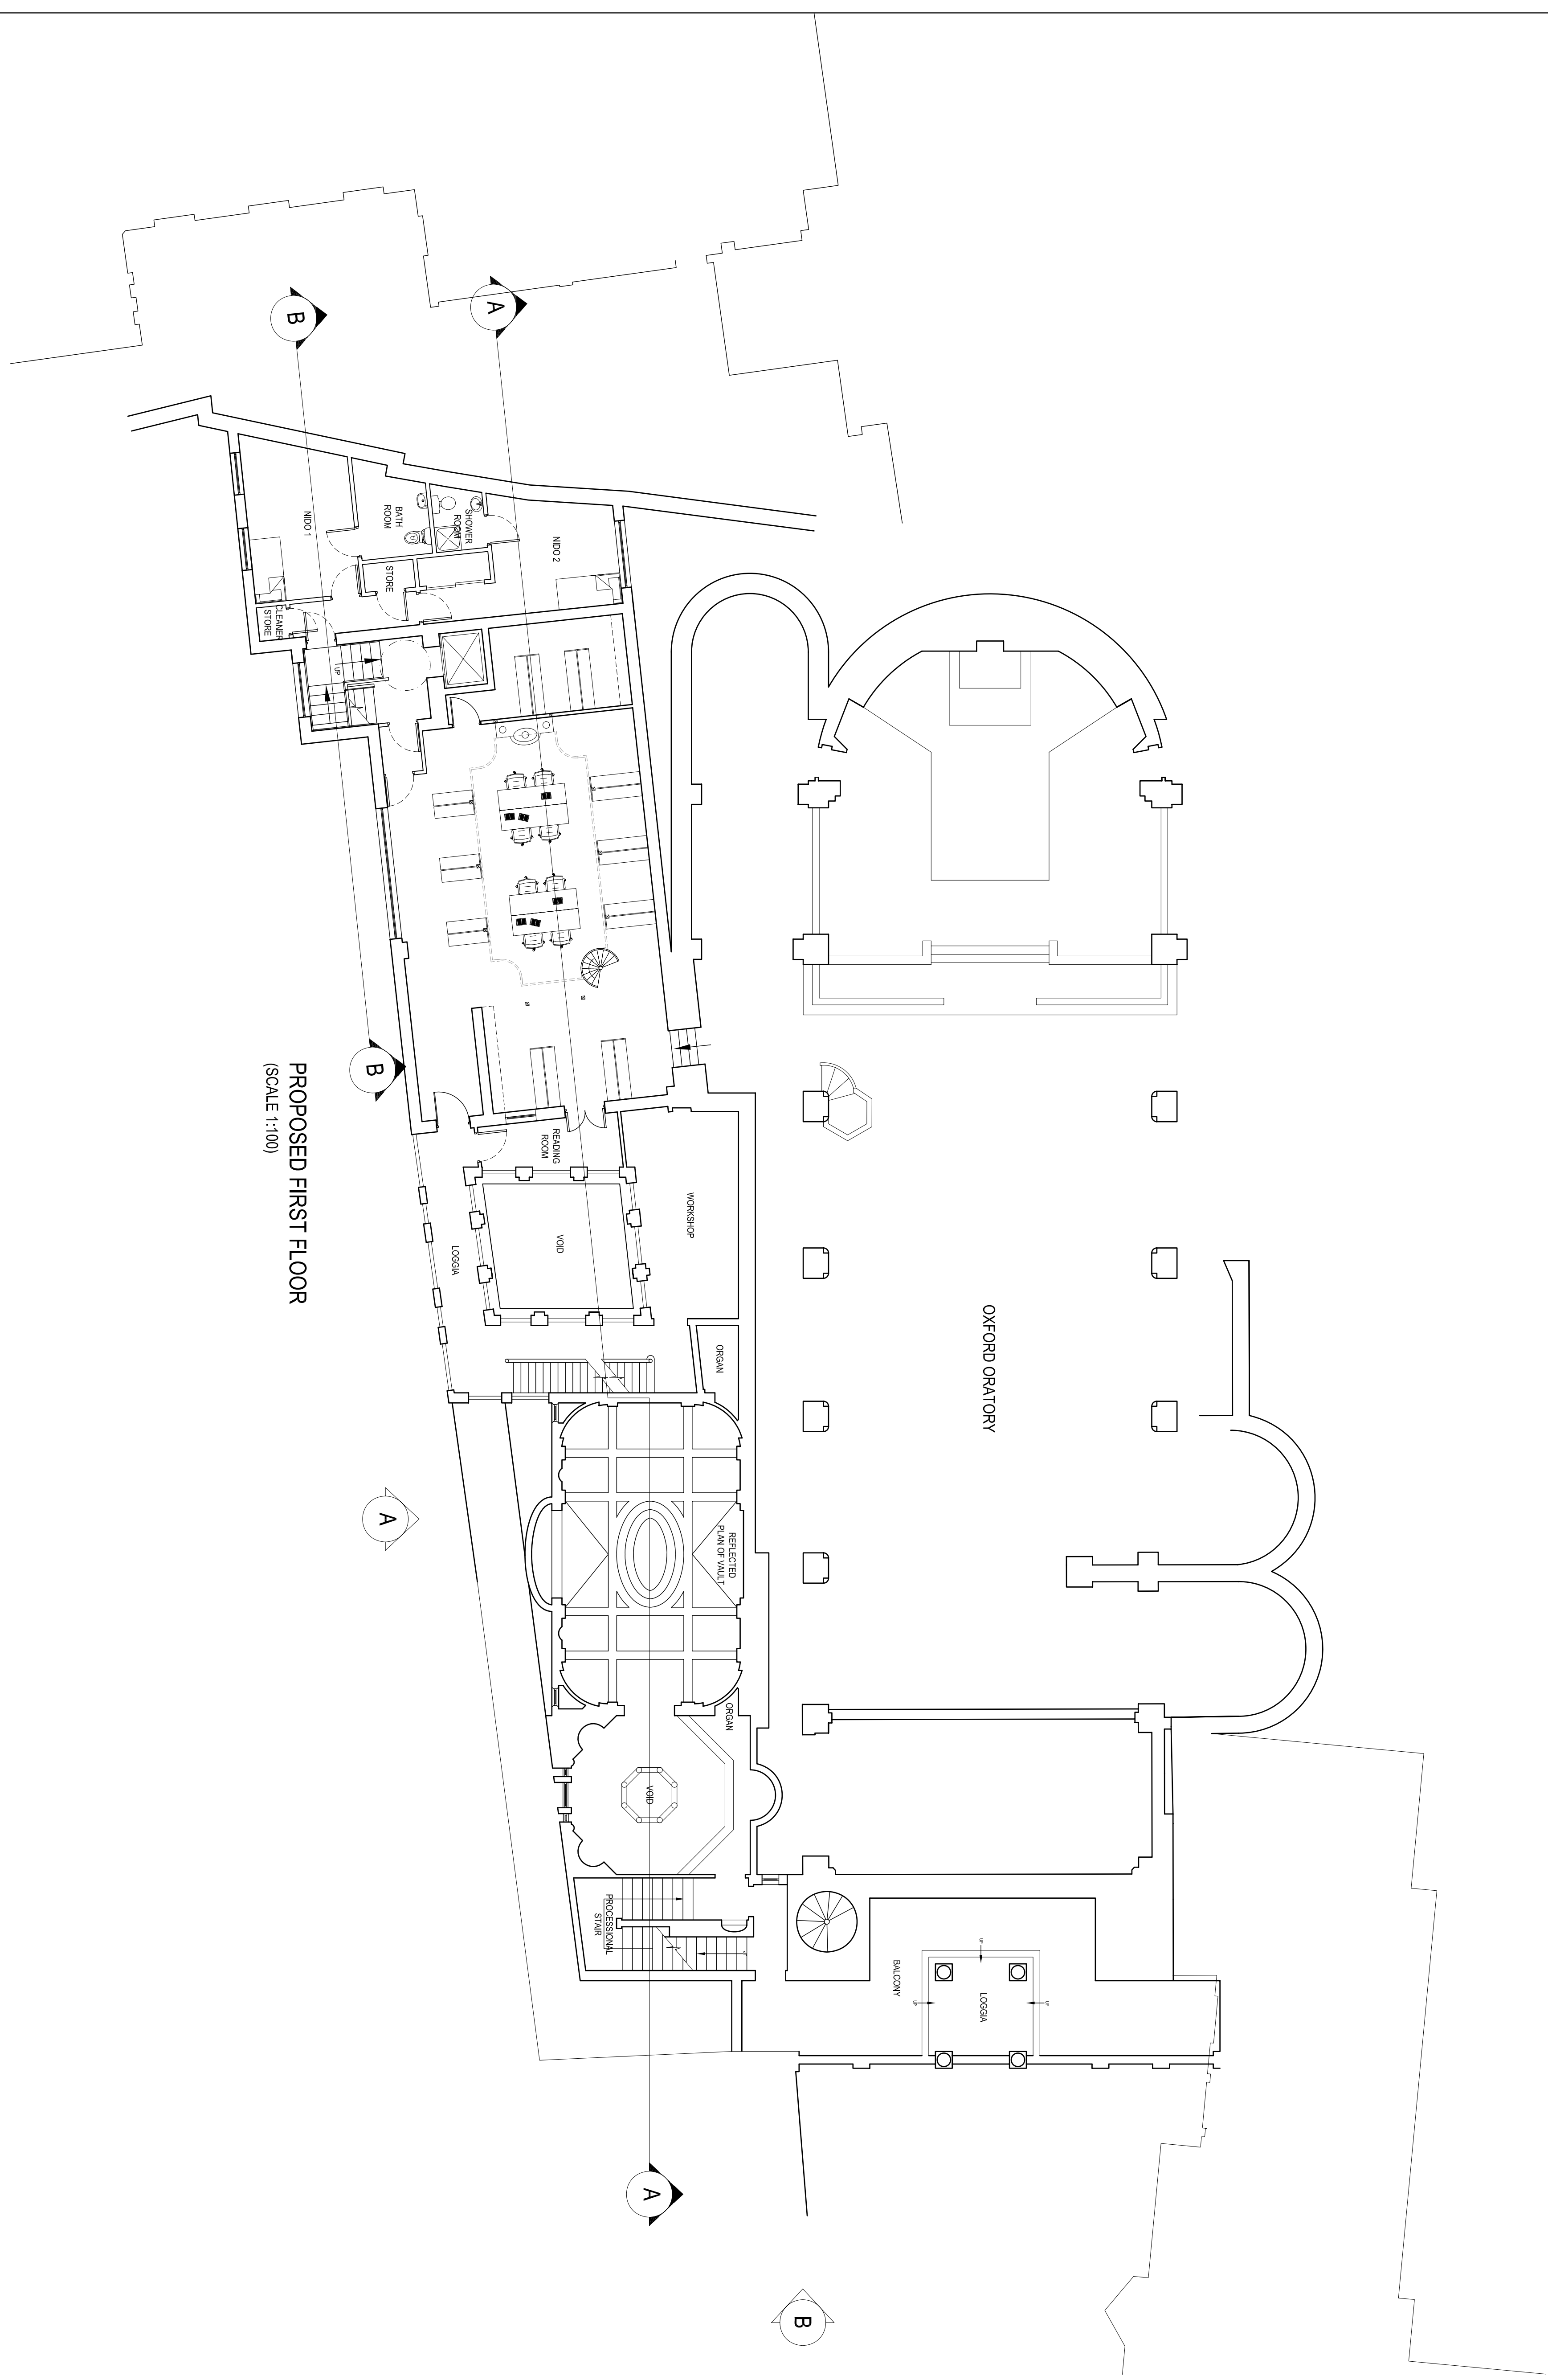


- NOTES:
1. DO NOT SCALE
 2. DRAWINGS TO BE READ IN CONJUNCTION WITH ALL SERVICES AND SPECIFICATIONS
 3. COPYRIGHT DRAWINGS NOT TO BE REPRODUCED OR USED WITHOUT PRIOR WRITTEN CONSENT.

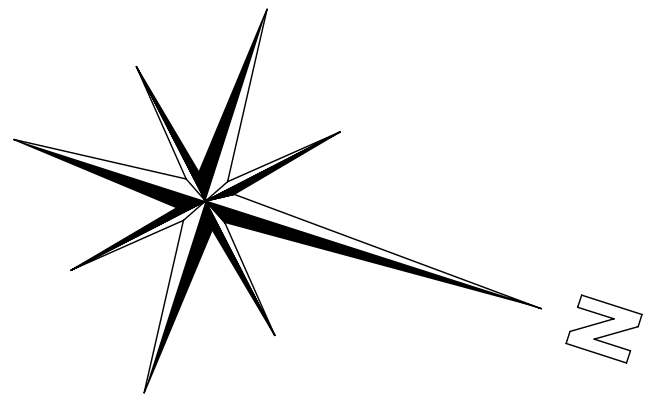

PROPOSED FIRST FLOOR
(SCALE 1:100)

 

PRELIMINARY

B 27/1590 Updated plans with references
comments 15/04/09
A 3/9/09 Updated plans with clients
comments 17/03/09


REF/DATE	REVISION	DATE	DRAWN BY	CHECKED BY
SCALE @A1		Jan 09	GT	EH

DRAWING

Proposed First Floor Plan

PROJECT
Oratory Western Development

CLIENT
Fathers of the Oxford Oratory

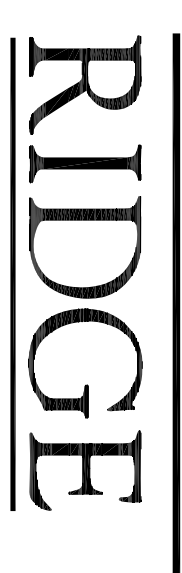

THE COWYARDS
BLENHEIM PARK
OXFORD ROAD
WOODSTOCK
OX20 1QR
www.ridge.co.uk

TEL.: 01993 815 000
FAX: 01993 815 001

DWG NO
271590-A002

FILE REFERENCE:
XREF FILE REFERENCE: