
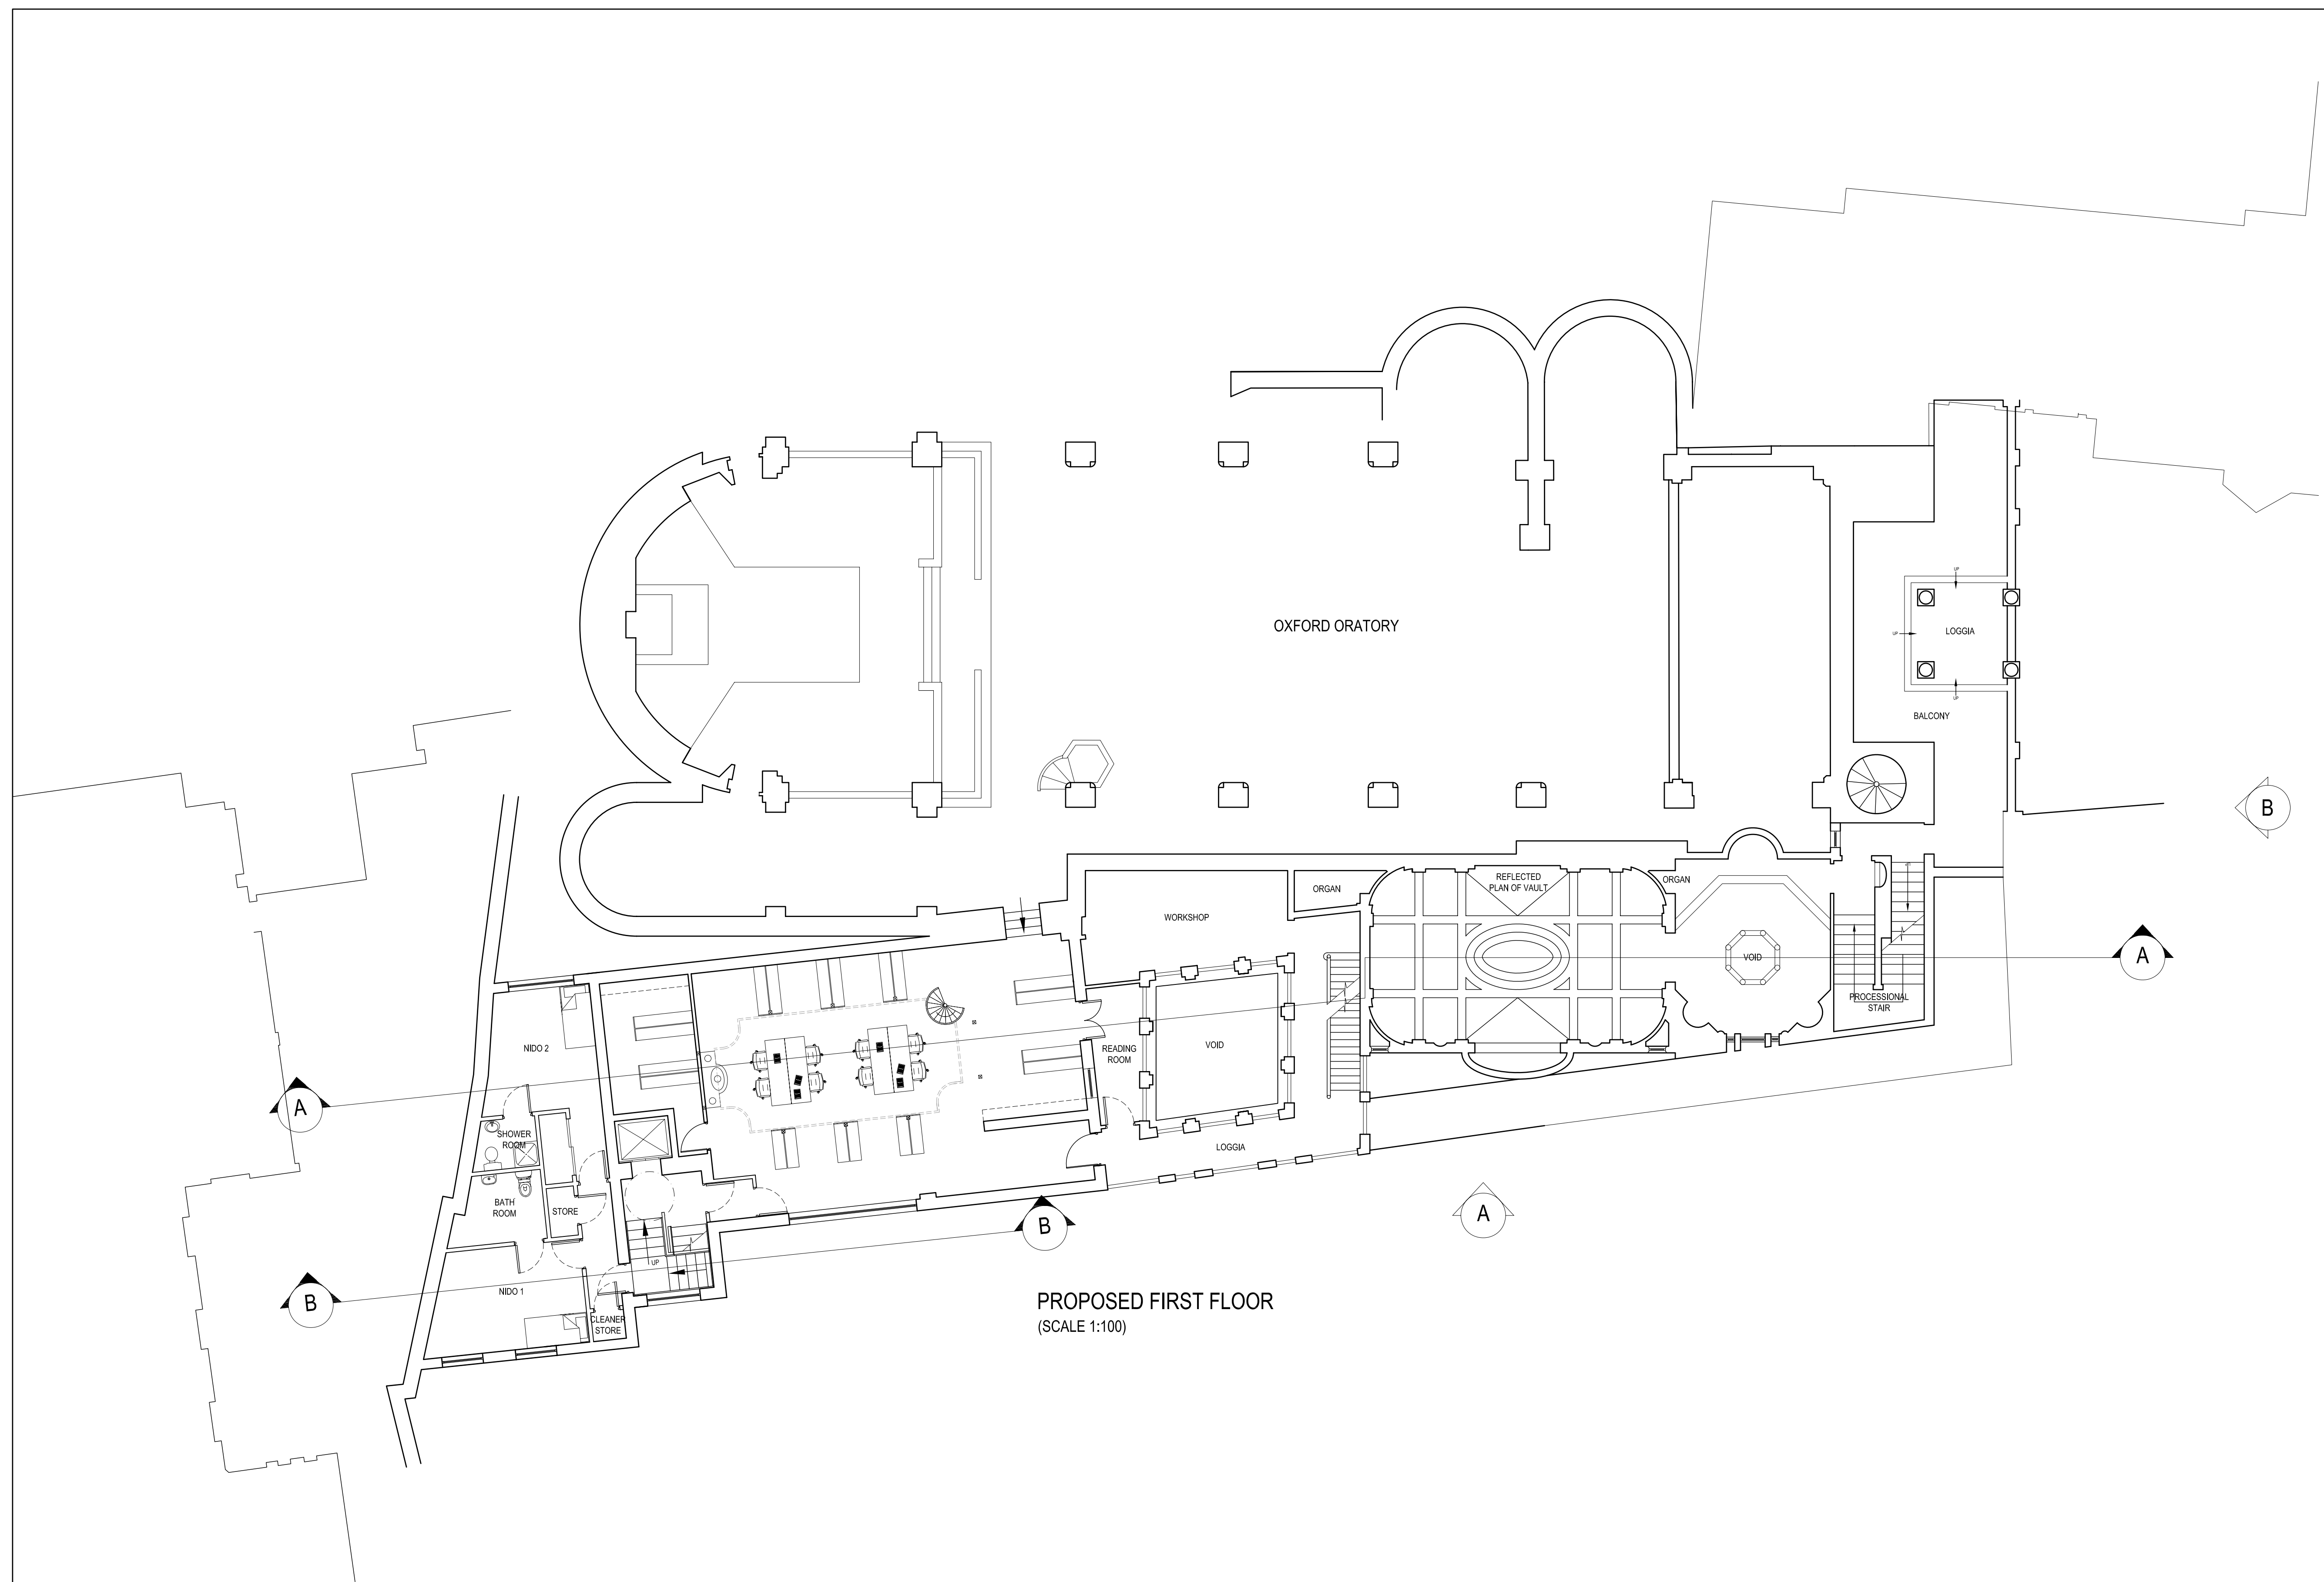


- NOTES:
1. DO NOT SCALE
 2. DRAWINGS TO BE READ IN CONJUNCTION WITH ALL SERVICES AND STRUCTURAL ENGINEERS DRAWINGS & SPECIFICATIONS.
 3. © COPYRIGHT. DRAWINGS NOT TO BE REPRODUCED OR USED WITHOUT PRIOR WRITTEN CONSENT.

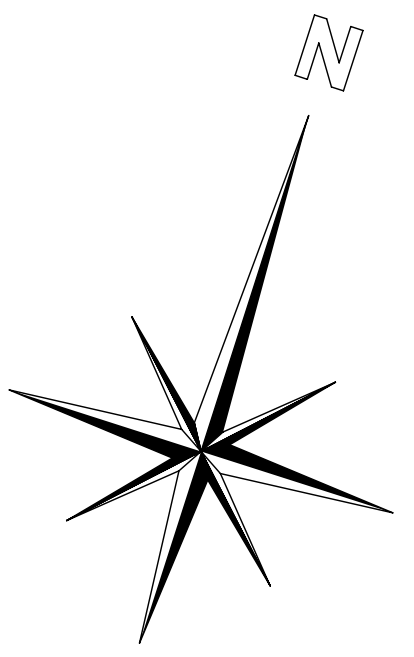

PROPOSED FIRST FLOOR
(SCALE 1:100)

PRELIMINARY

B 27/4/09 Updated inline with architects comments 15/04/09 GT EH
 A 3/3/09 Updated inline with clients comments 17/03/09 GT EH

REF DATE	REVISION	DRAWN	CHECKED
SCALE @A1	DATE	DRAWN BY	CHECKED BY
1:100	Jan 09	GT	EH

DRAWING
Proposed First Floor Plan

PROJECT
Oratory Western Development

CLIENT
Fathers of the Oxford Oratory

RIDGE

THE COWYARDS TEL: 01993 815 000
 BLENHEIM PARK FAX: 01993 815 001
 OXFORD ROAD
 WOODSTOCK
 OX20 1QR www.ridge.co.uk

DRG NO	REV
271590-A002	B

FILE REFERENCE:
 XREF FILE REFERENCE:

