




- NOTES:
1. DO NOT SCALE
  2. DRAWINGS TO BE READ IN CONJUNCTION WITH ALL SERVICES AND SPECIFICATIONS
  3. COPYRIGHT, DRAWINGS NOT TO BE REPRODUCED OR USED WITHOUT PRIOR WRITTEN CONSENT.

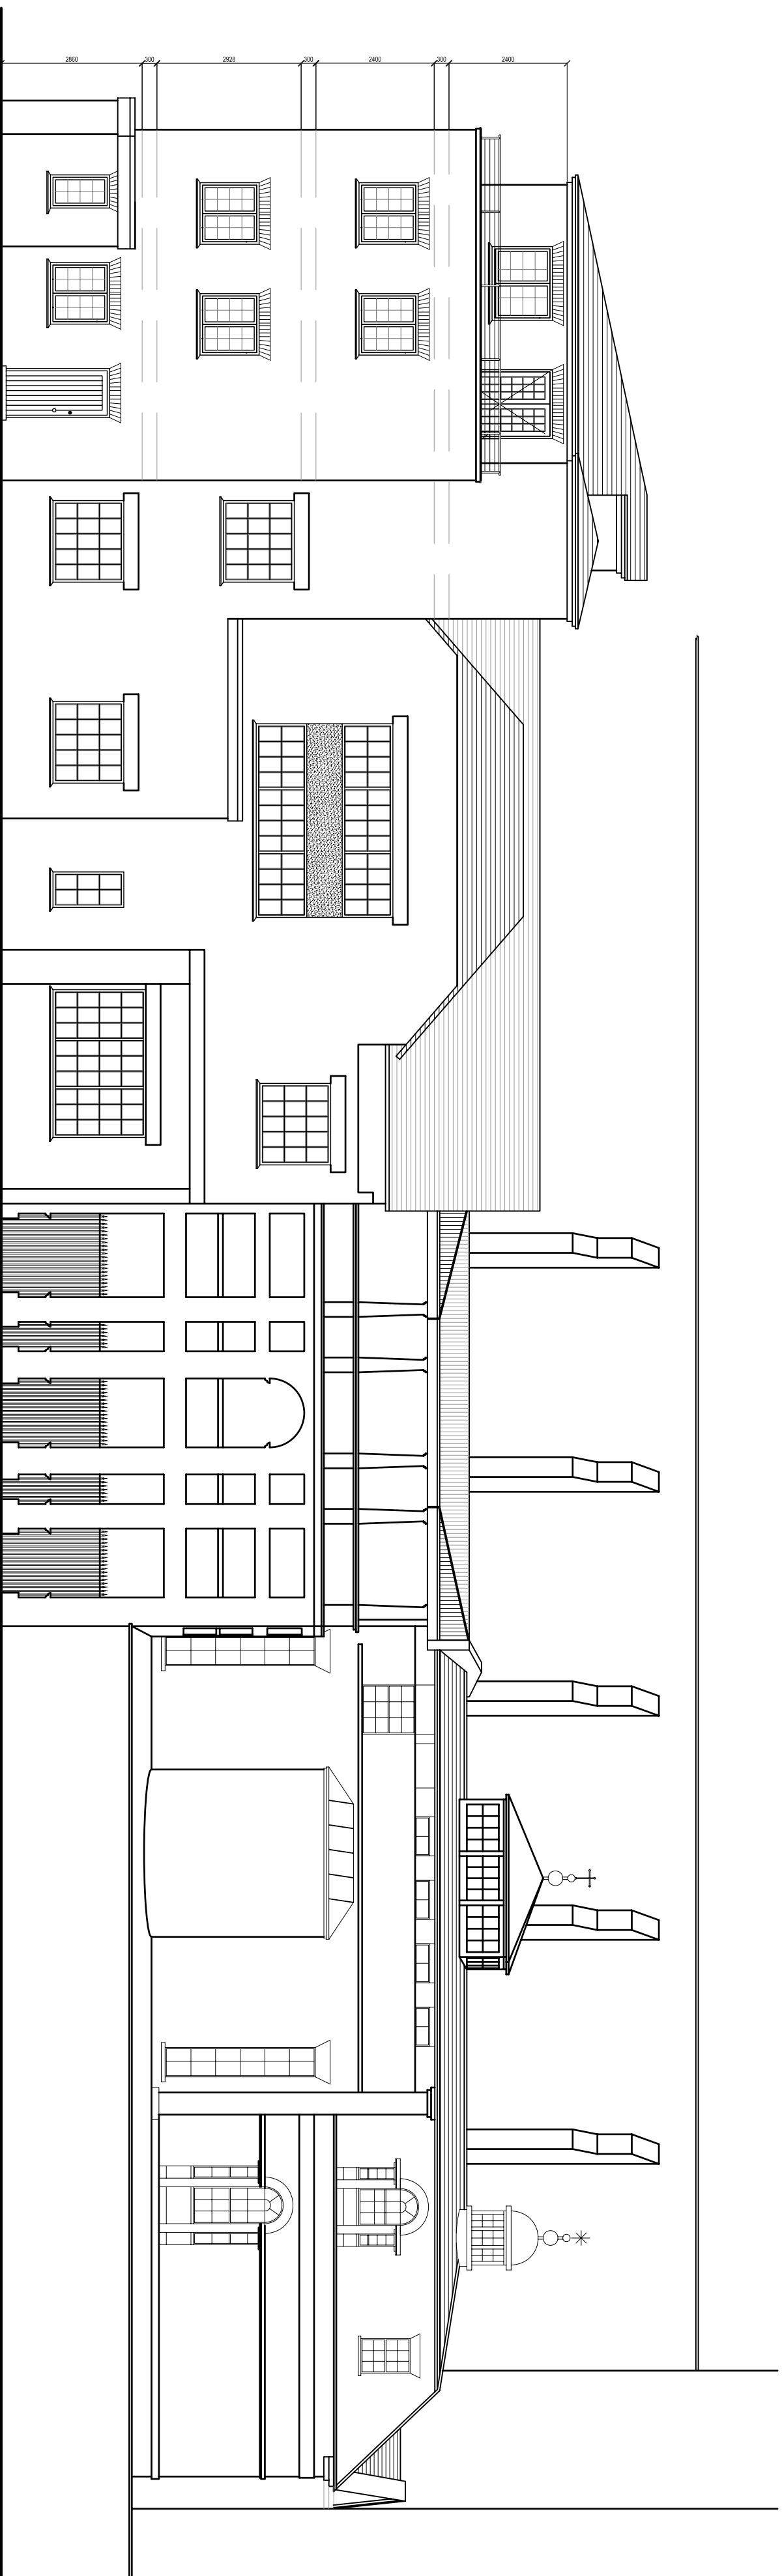

PROPOSED ELEVATION A  
(SCALE 1:100)

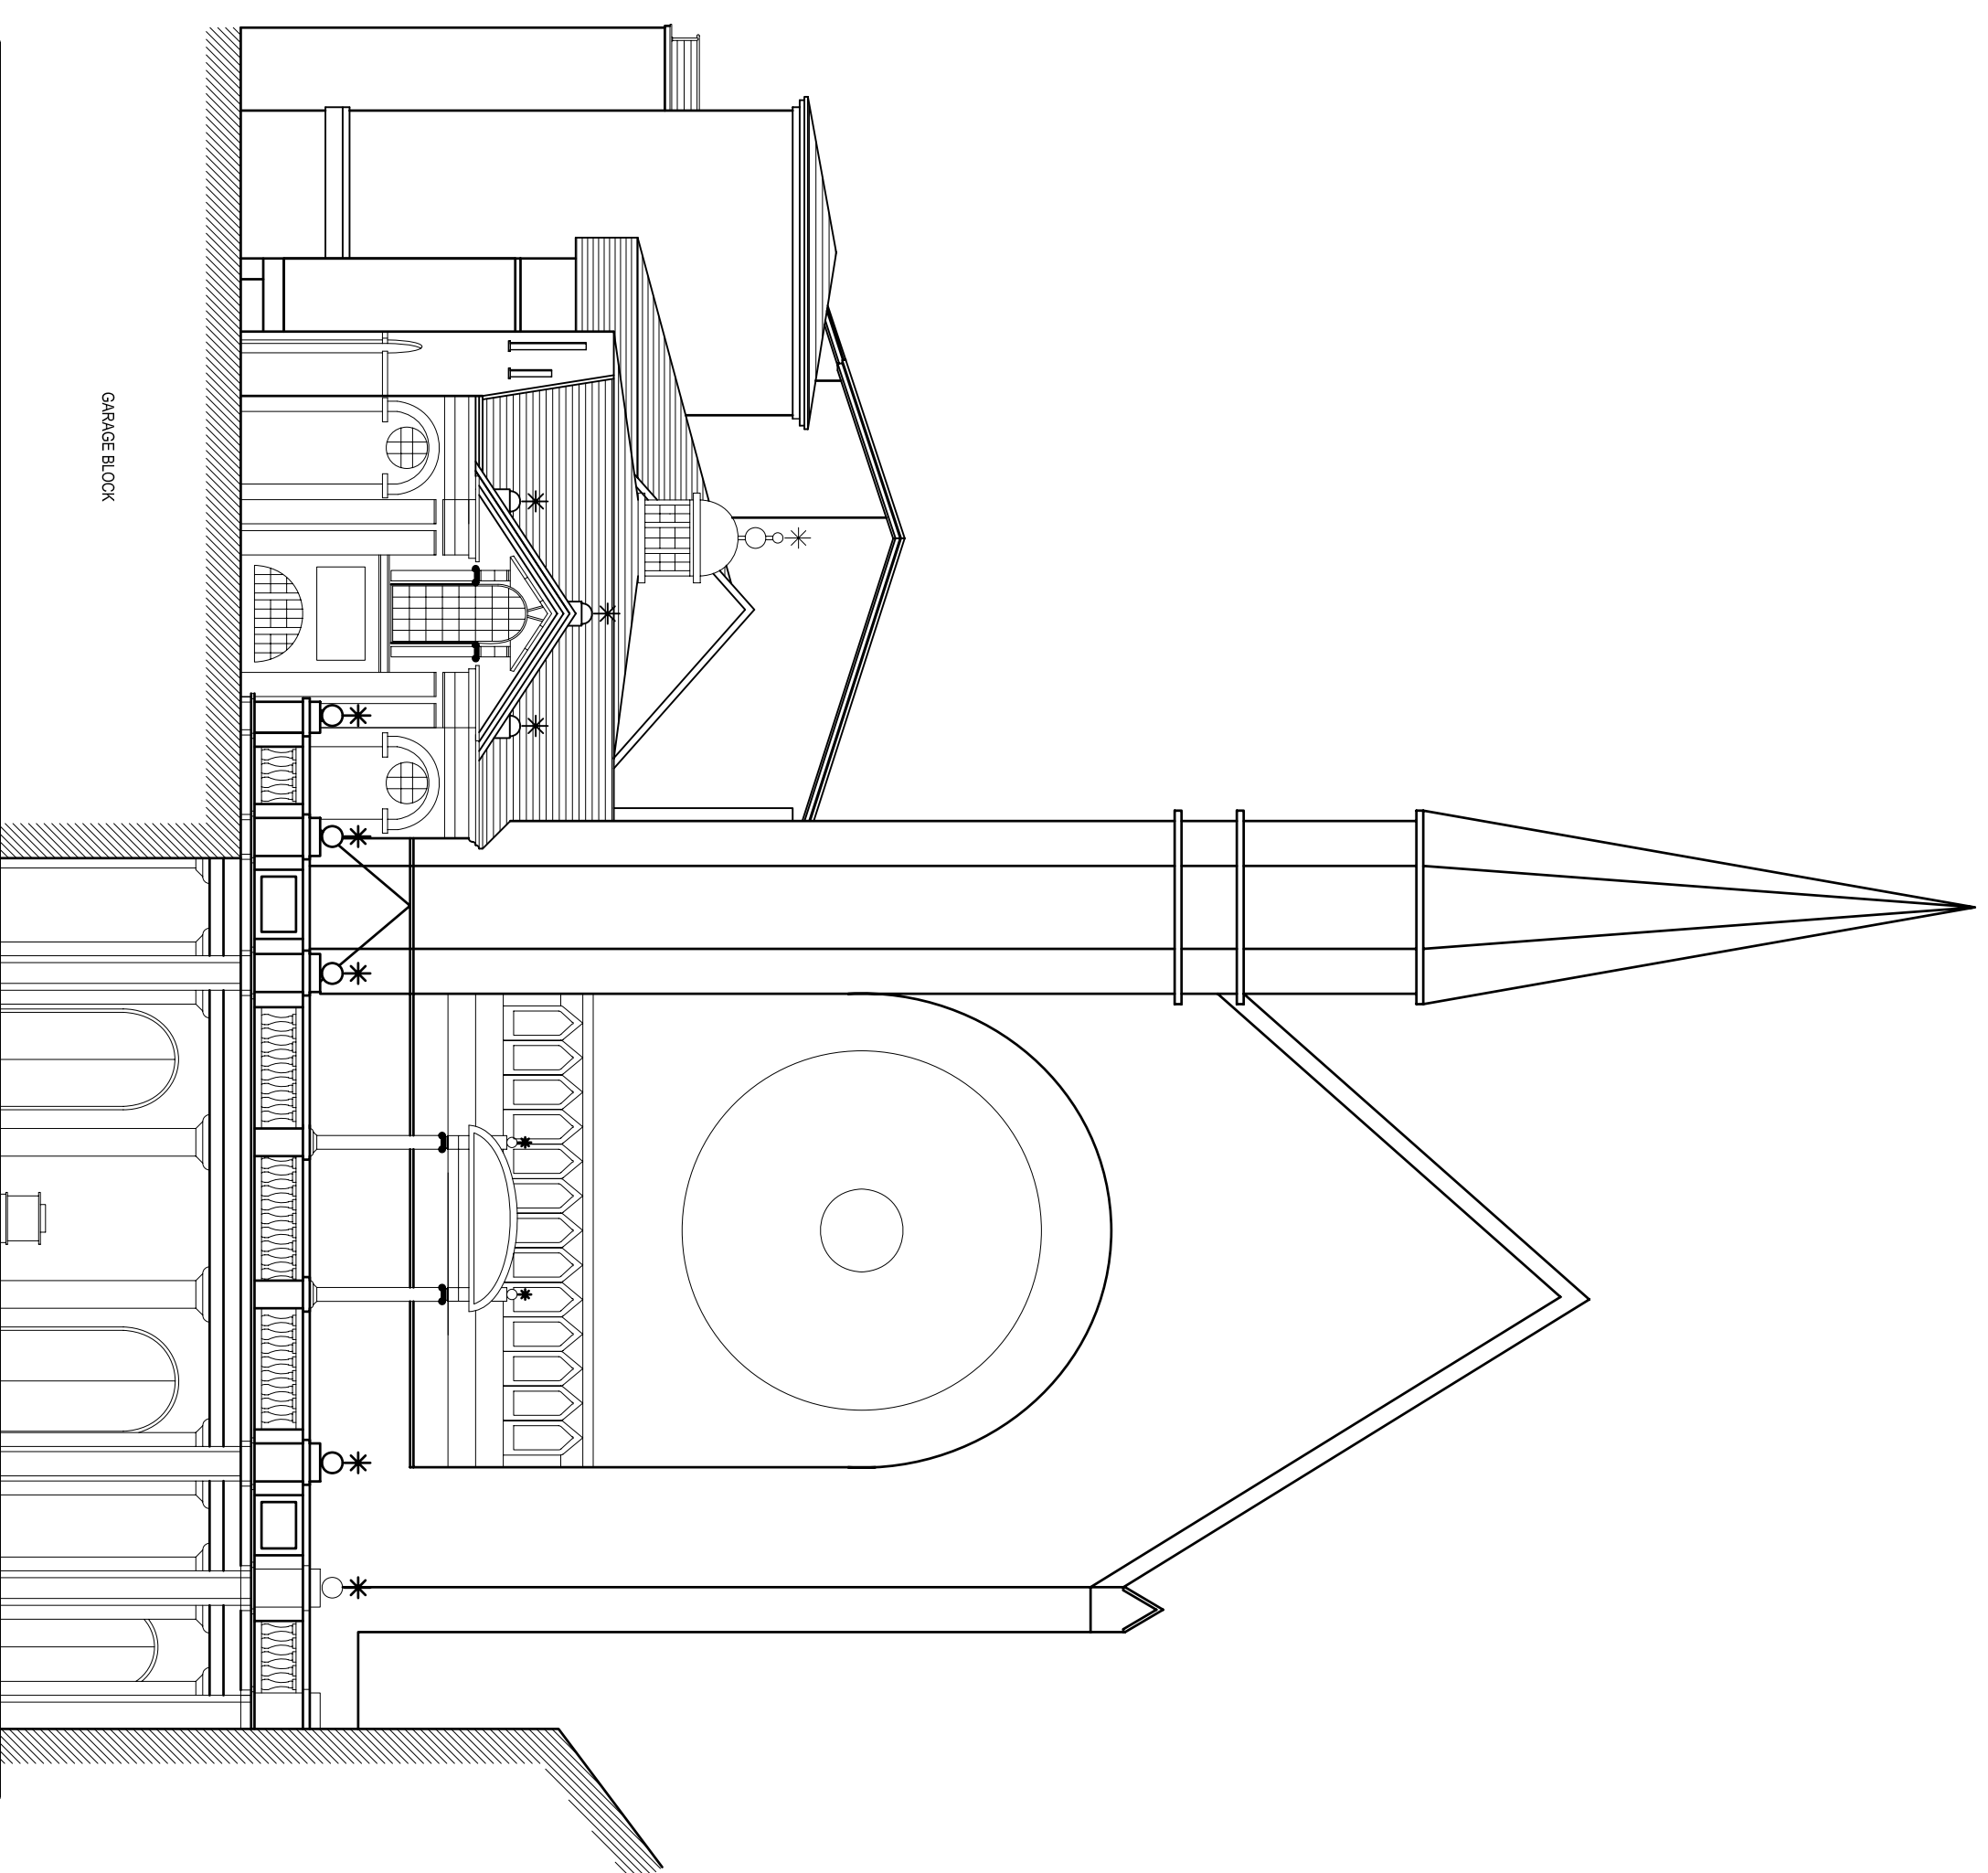

PROPOSED ELEVATION B  
(SCALE 1:100)

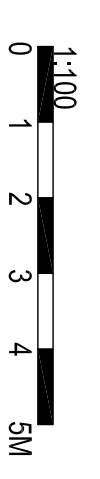

**PRELIMINARY**

B 27/1590 Updated drawings with preferences  
 comments: 15/04/09  
 A 3/3/09 Updated plans with clients  
 comments: 17/03/09  
 REF/DATE REVISION DRAWN/CHECKED  
 SCALE @A1 DATE DRAWN BY CHECKED BY  
 1:100 Jan 09 GT EH  
 DRAWING

Proposed Elevations

PROJECT  
Oratory Western Development

CLIENT  
Fathers of the Oxford Oratory

**RIDGE**

THE COWYARDS  
 BLENNHEIM PARK  
 OXFORD ROAD  
 WOODSTOCK  
 OX20 1QR  
 www.ridge.co.uk

DRG NO  
271590-A006

REV  
B

FILE REFERENCE:  
XREF FILE REFERENCE: