



- NOTES:
1. DO NOT SCALE
  2. DRAWINGS TO BE READ IN CONJUNCTION WITH ALL SERVICES AND STRUCTURAL ENGINEERS DRAWINGS & SPECIFICATIONS.
  3. © COPYRIGHT. DRAWINGS NOT TO BE REPRODUCED OR USED WITHOUT PRIOR WRITTEN CONSENT.

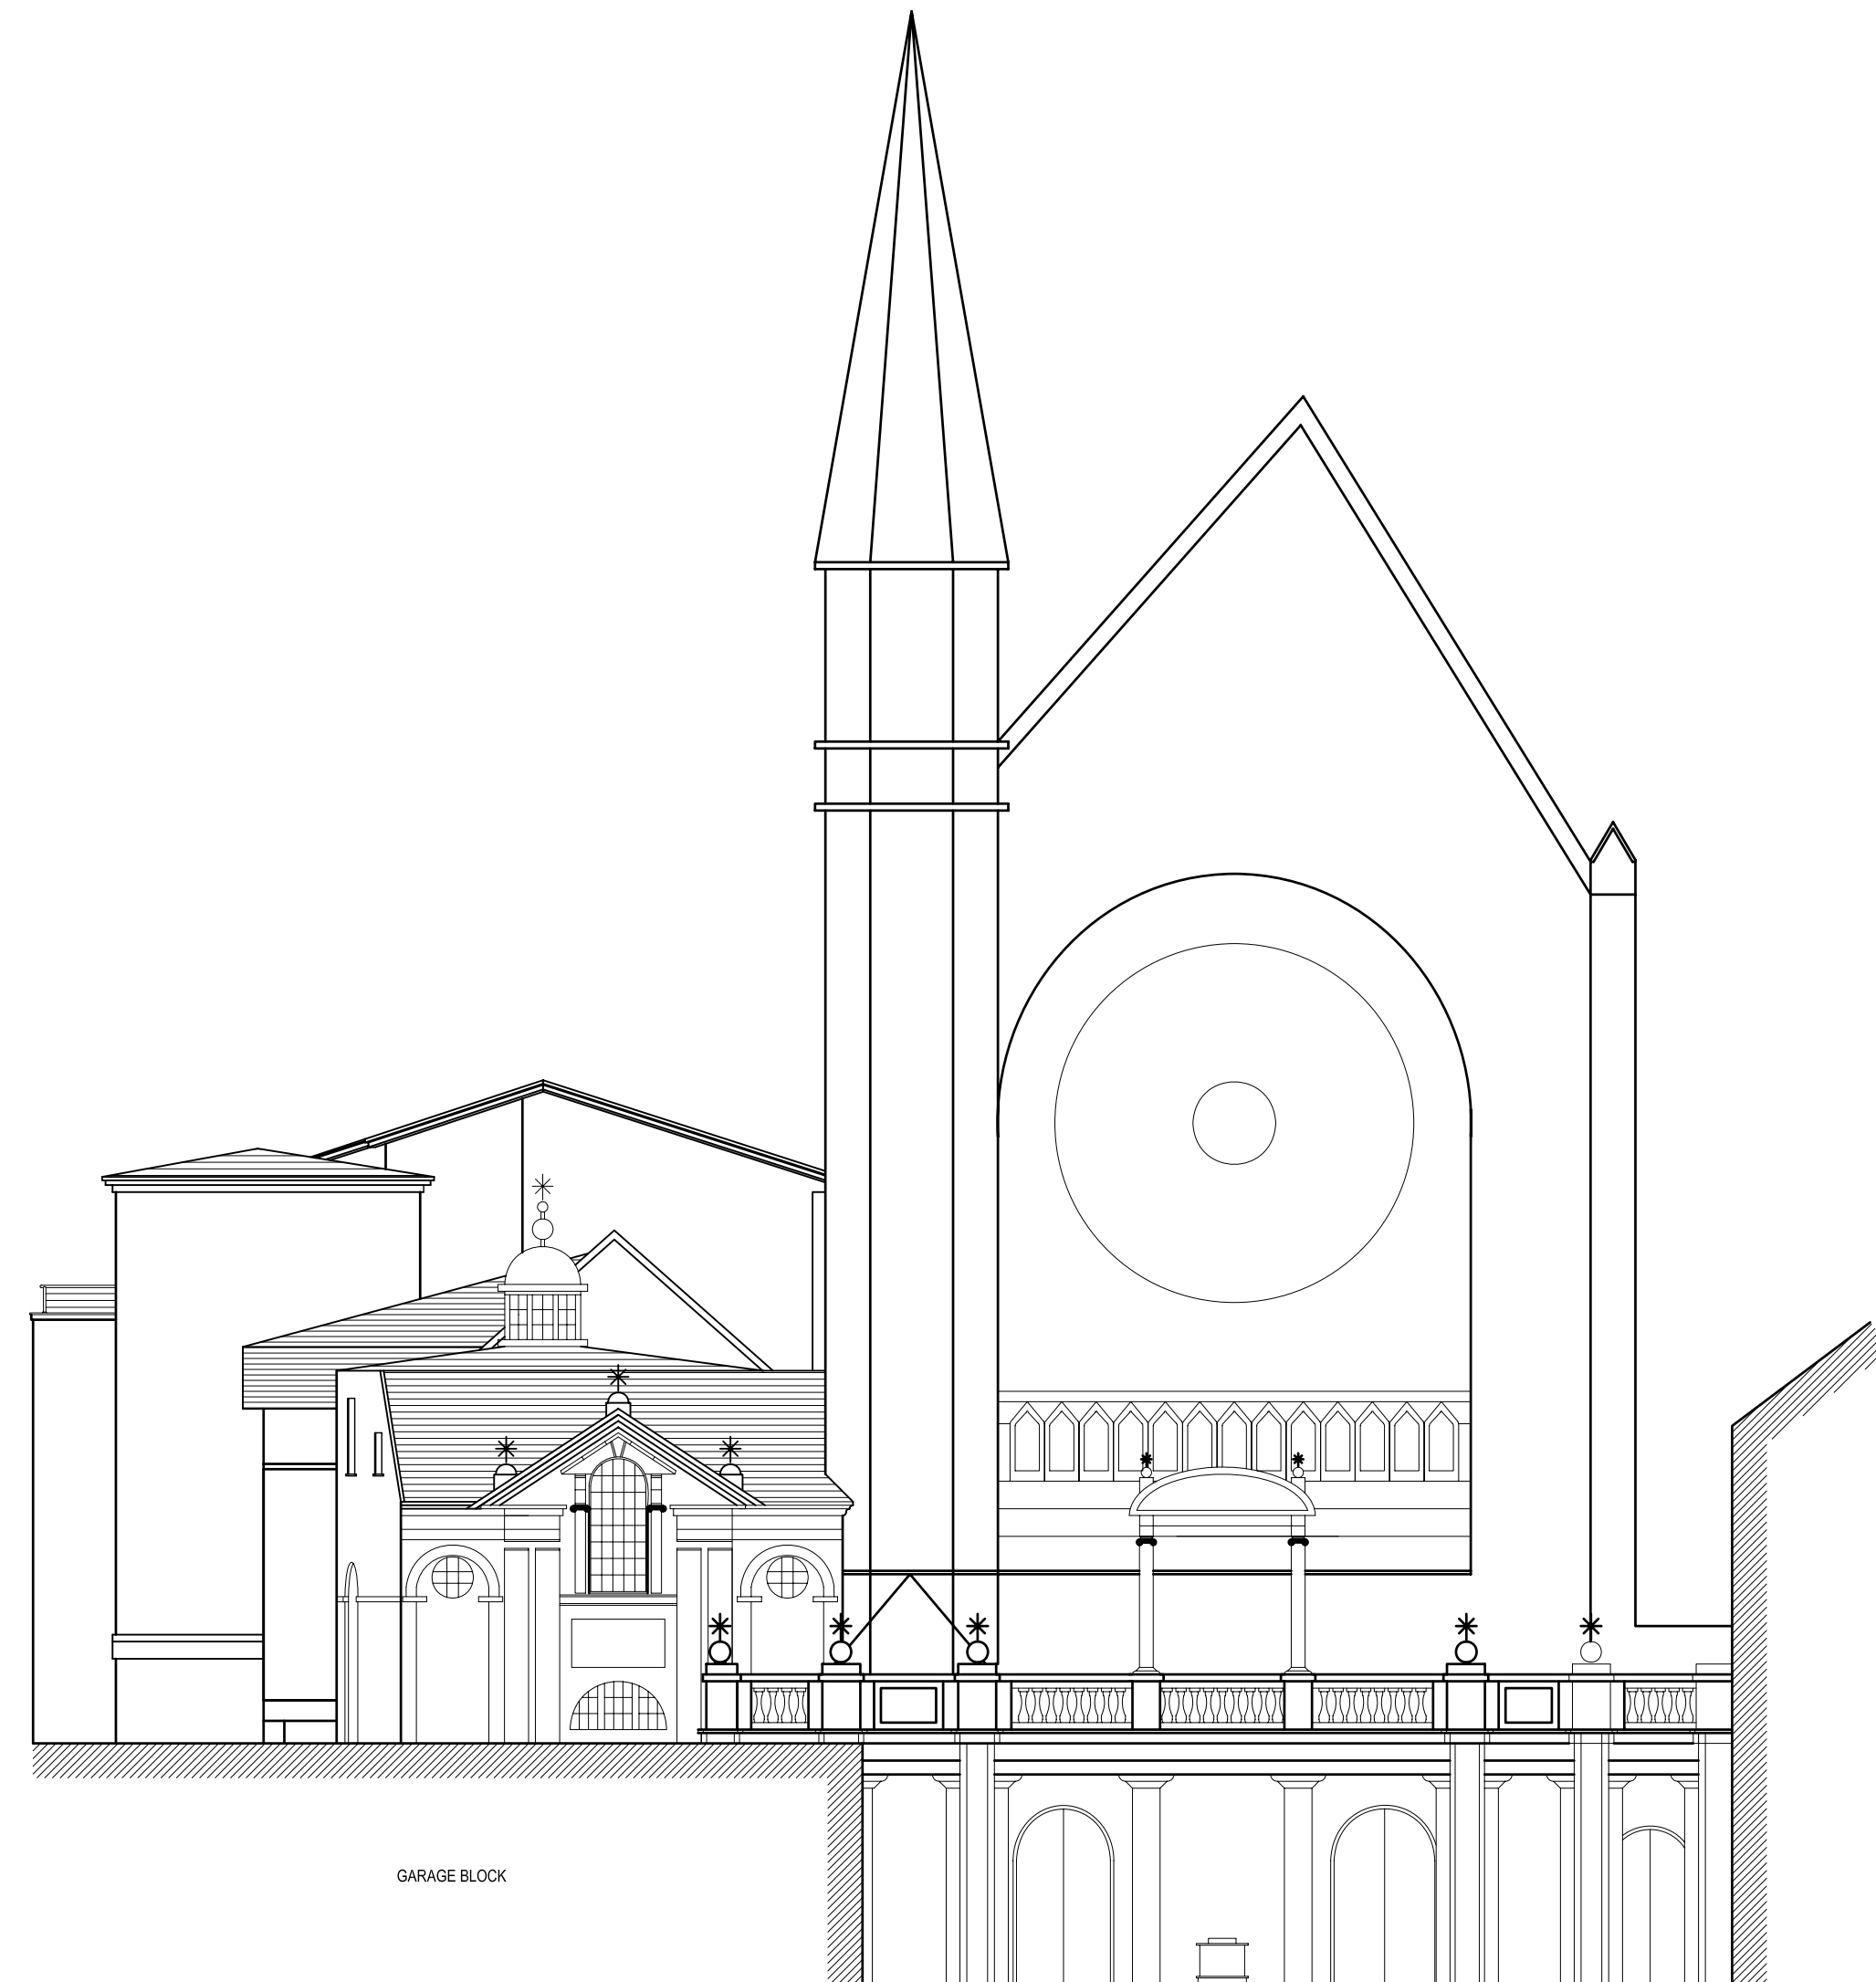

PROPOSED ELEVATION A  
(SCALE 1:100)



PROPOSED ELEVATION B  
(SCALE 1:100)

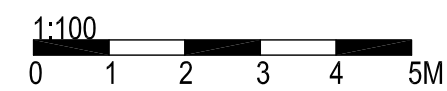

**PRELIMINARY**

B 27/4/09 Updated inline with architects comments 15/04/09 GT EH  
A 3/3/09 Updated inline with clients comments 17/03/09 GT EH

REF	DATE	REVISION	DRAWN	CHECKED
SCALE @A1	DATE	DRAWN BY	CHECKED BY	
1:100	Jan 09	GT	EH	

**Proposed Elevations**

PROJECT  
Oratory Western Development

CLIENT  
Fathers of the Oxford Oratory

**RIDGE**

THE COWYARDS TEL: 01993 815 000  
BLENHEIM PARK FAX: 01993 815 001  
OXFORD ROAD  
WOODSTOCK  
OX20 1QR www.ridge.co.uk

DRG NO 271590-A006 REV B

FILE REFERENCE:  
XREF FILE REFERENCE: